


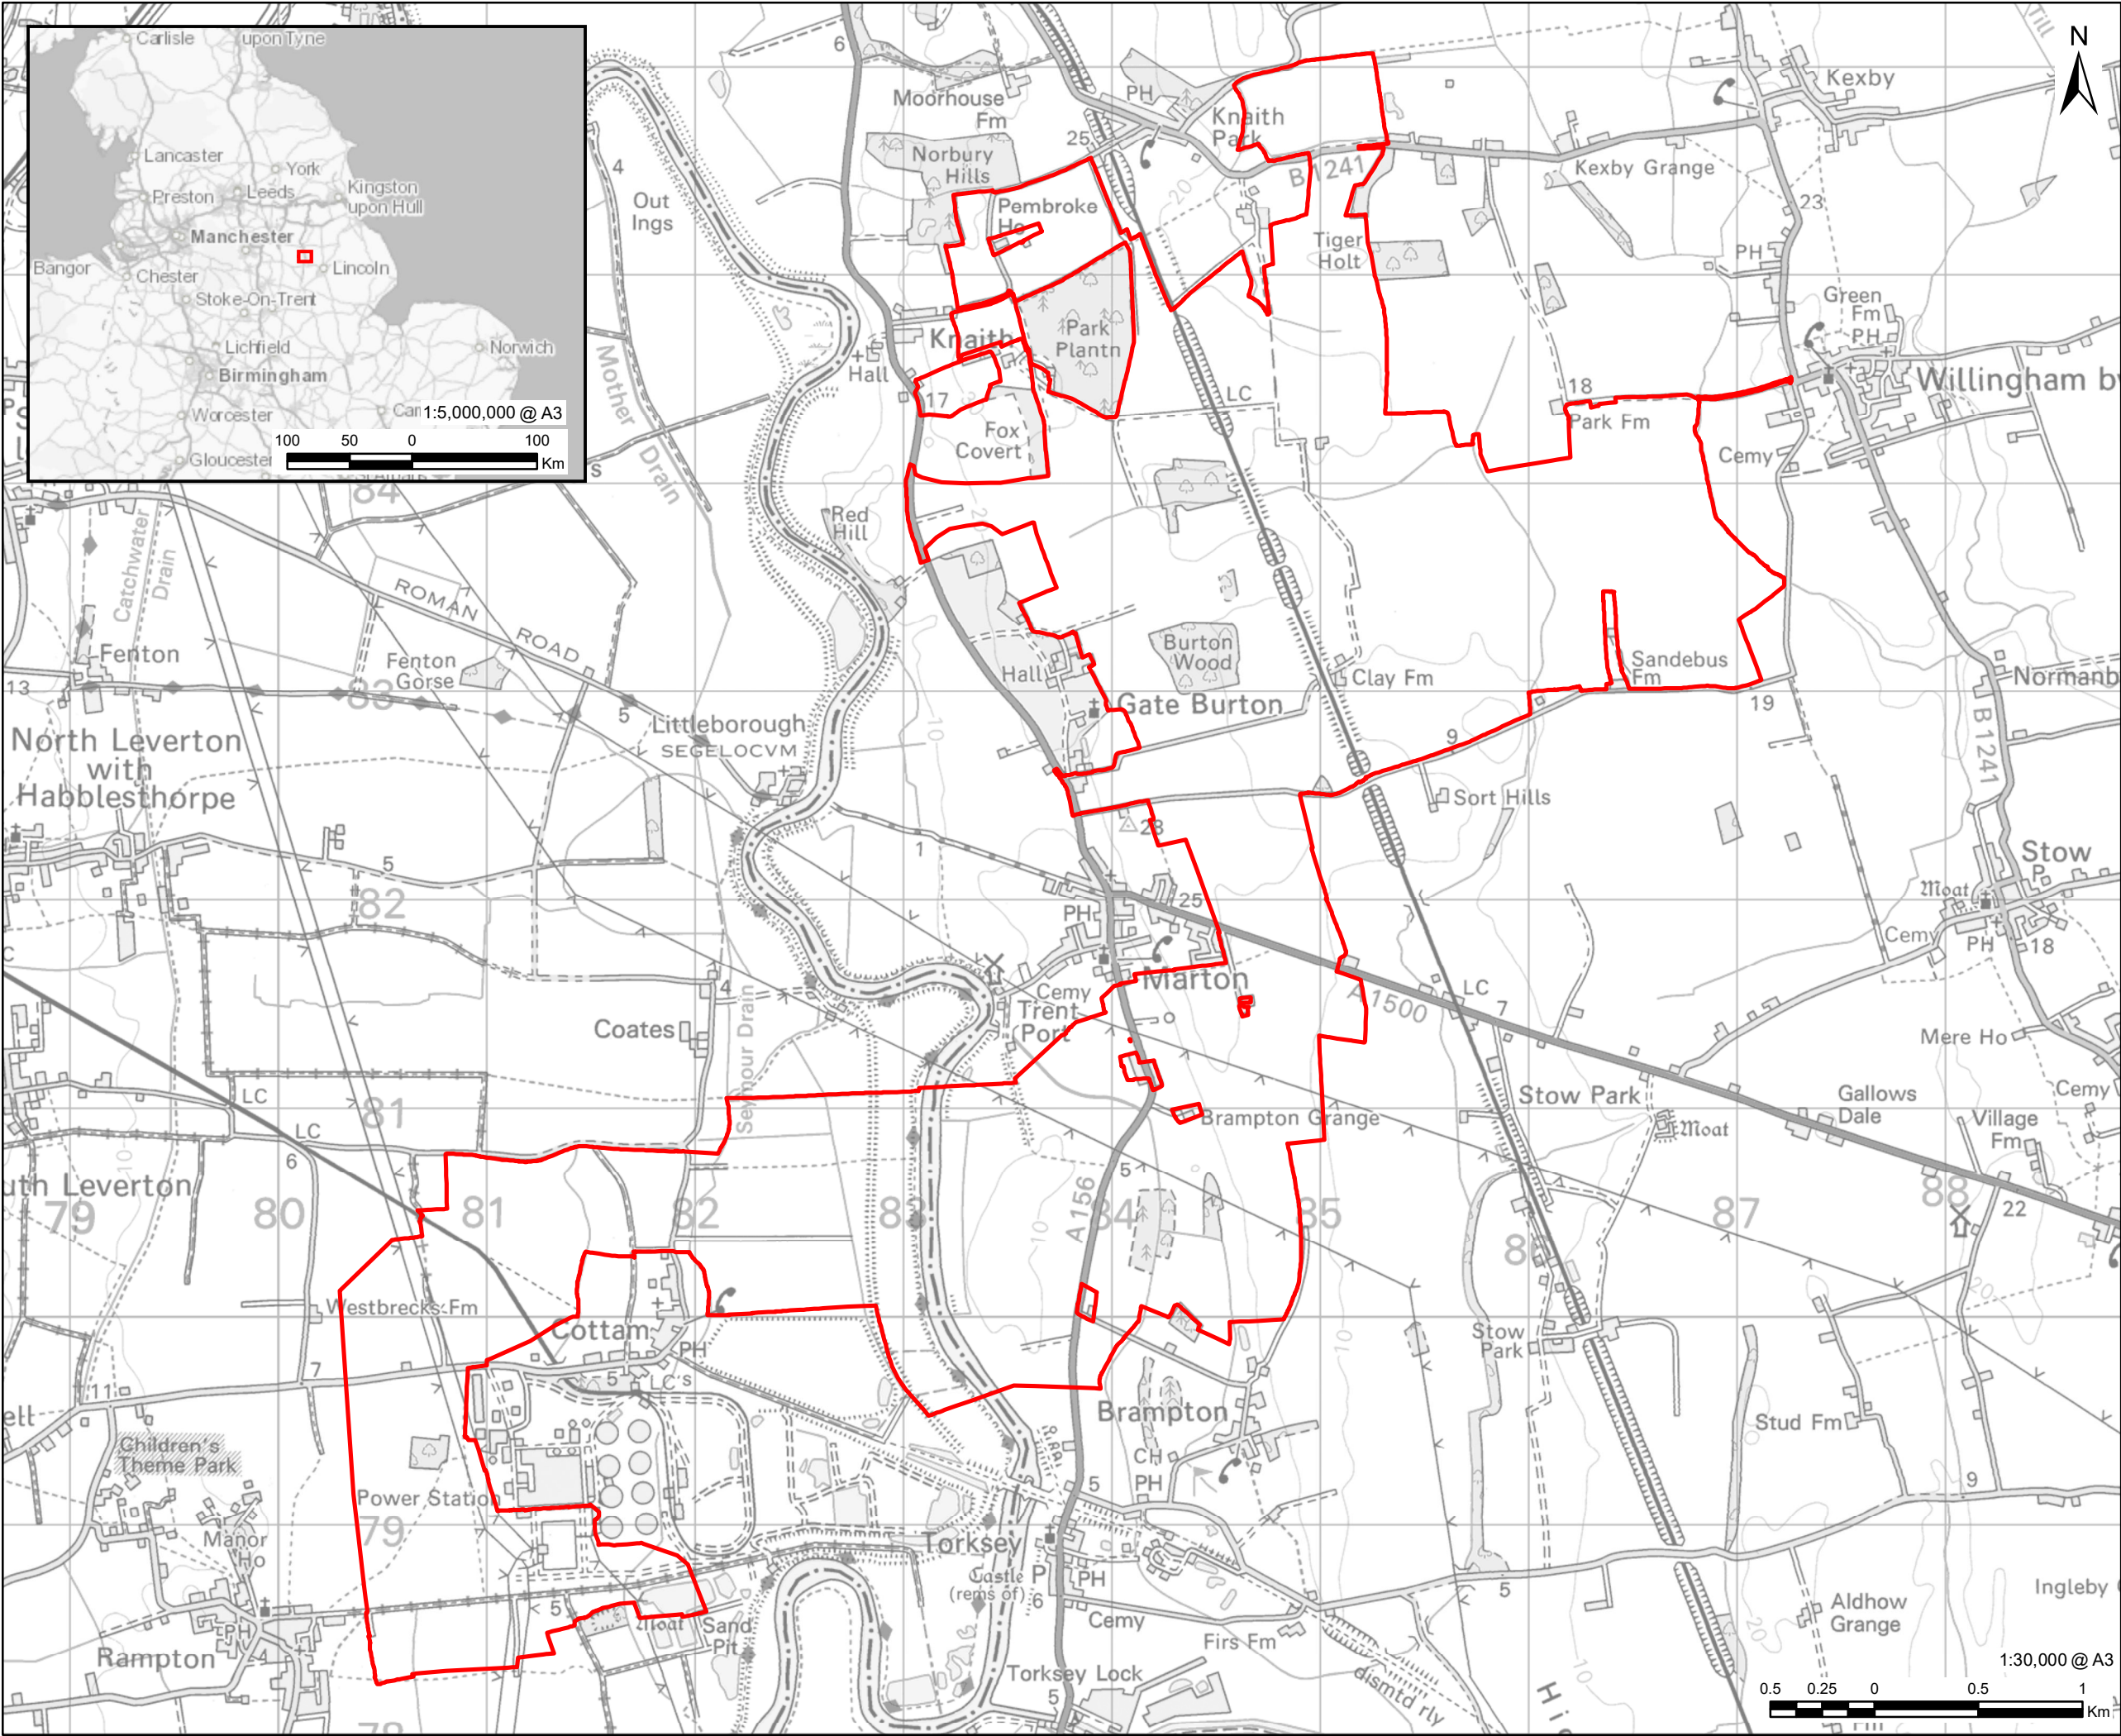

PROJECT
Gate Burton Energy Park

CLIENT

Gate Burton
ENERGY PARK

CONSULTANT
AECOM Limited
Sunley House
4 Bedford Park
Surrey, CR0 2AP, UK
www.aecom.com

LEGEND
 DCO Site

NOTES
© Crown copyright and database rights 2021.
Ordnance Survey 0100031673.

ISSUE PURPOSE
PEI Report

PROJECT NUMBER
60664324

FIGURE TITLE
Scheme Location

FIGURE NUMBER
Figure 1-1

