


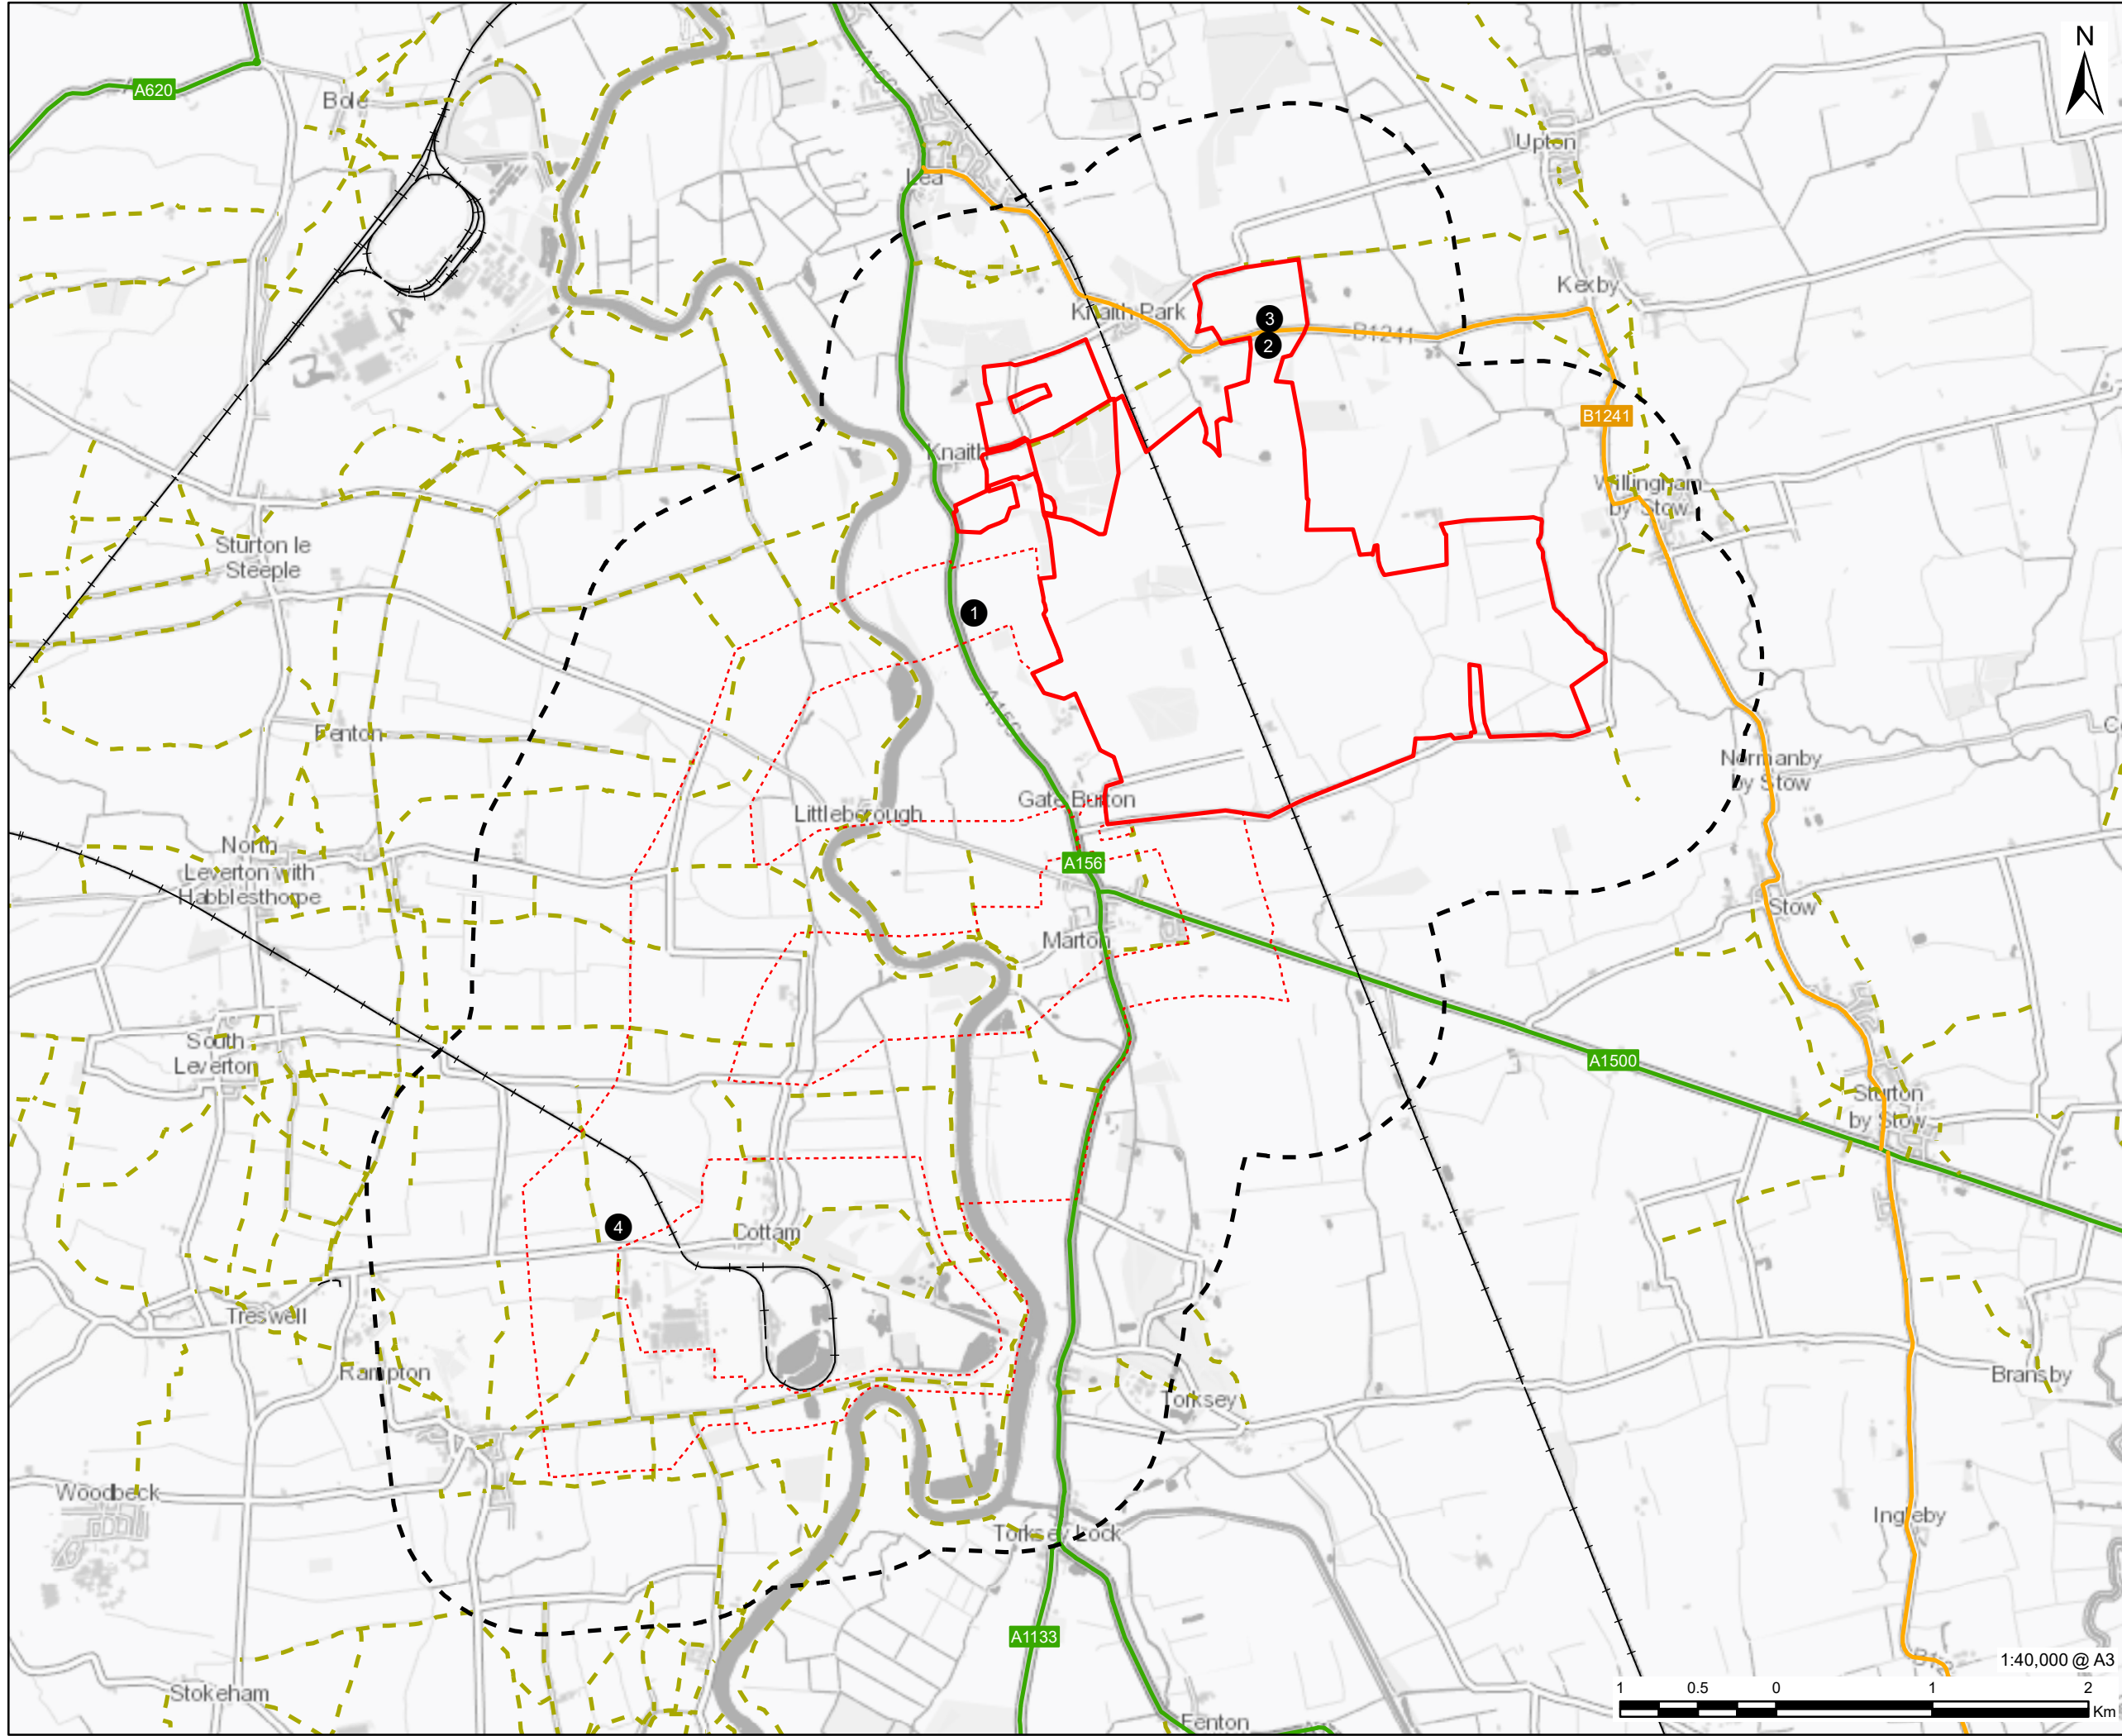

This drawing has been prepared for the use of AECOM's client. It may not be used, modified, reproduced or relied upon by third parties, except as agreed by AECOM or as required by law. AECOM accepts no responsibility, and denies any liability whatsoever, to any party that uses or relies on this drawing without AECOM's express written consent. Do not scale this document. All measurements must be obtained from the stated dimensions.

AECOM

PROJECT

Gate Burton Energy Park

CLIENT



Gate Burton
ENERGY PARK

CONSULTANT

AECOM Limited
Sunley House
4 Bedford Park
Surrey, CR0 2AP, UK
www.aecom.com

LEGEND

- Solar PV Site
- Grid Connection Corridor Options
- 1km Buffer
- Potential Indicative Construction Access Locations
- A Road
- B Road
- Public Rights of Way
- Railway Line

NOTES

Contains OS data © Crown Copyright and database right 2020. Contains Lincolnshire County Council, North Lincolnshire County Council and Nottinghamshire County Council data 2021. © Environment Agency copyright and/or database right 2021. All rights reserved. Some features of this map are based on digital spatial data from the Centre for Ecology & Hydrology, © NERC (CEH). © Crown copyright and database rights 2021 Ordnance Survey 100024198.

ISSUE PURPOSE

EIA Scoping Report

PROJECT NUMBER

60664324

FIGURE TITLE

Existing Highway Network and Proposed Access Points

FIGURE NUMBER

Figure 13-1